


NOTE:

FOR REFERENCE ONLY - NEW INSTALLATIONS
ARE PROHIBITED

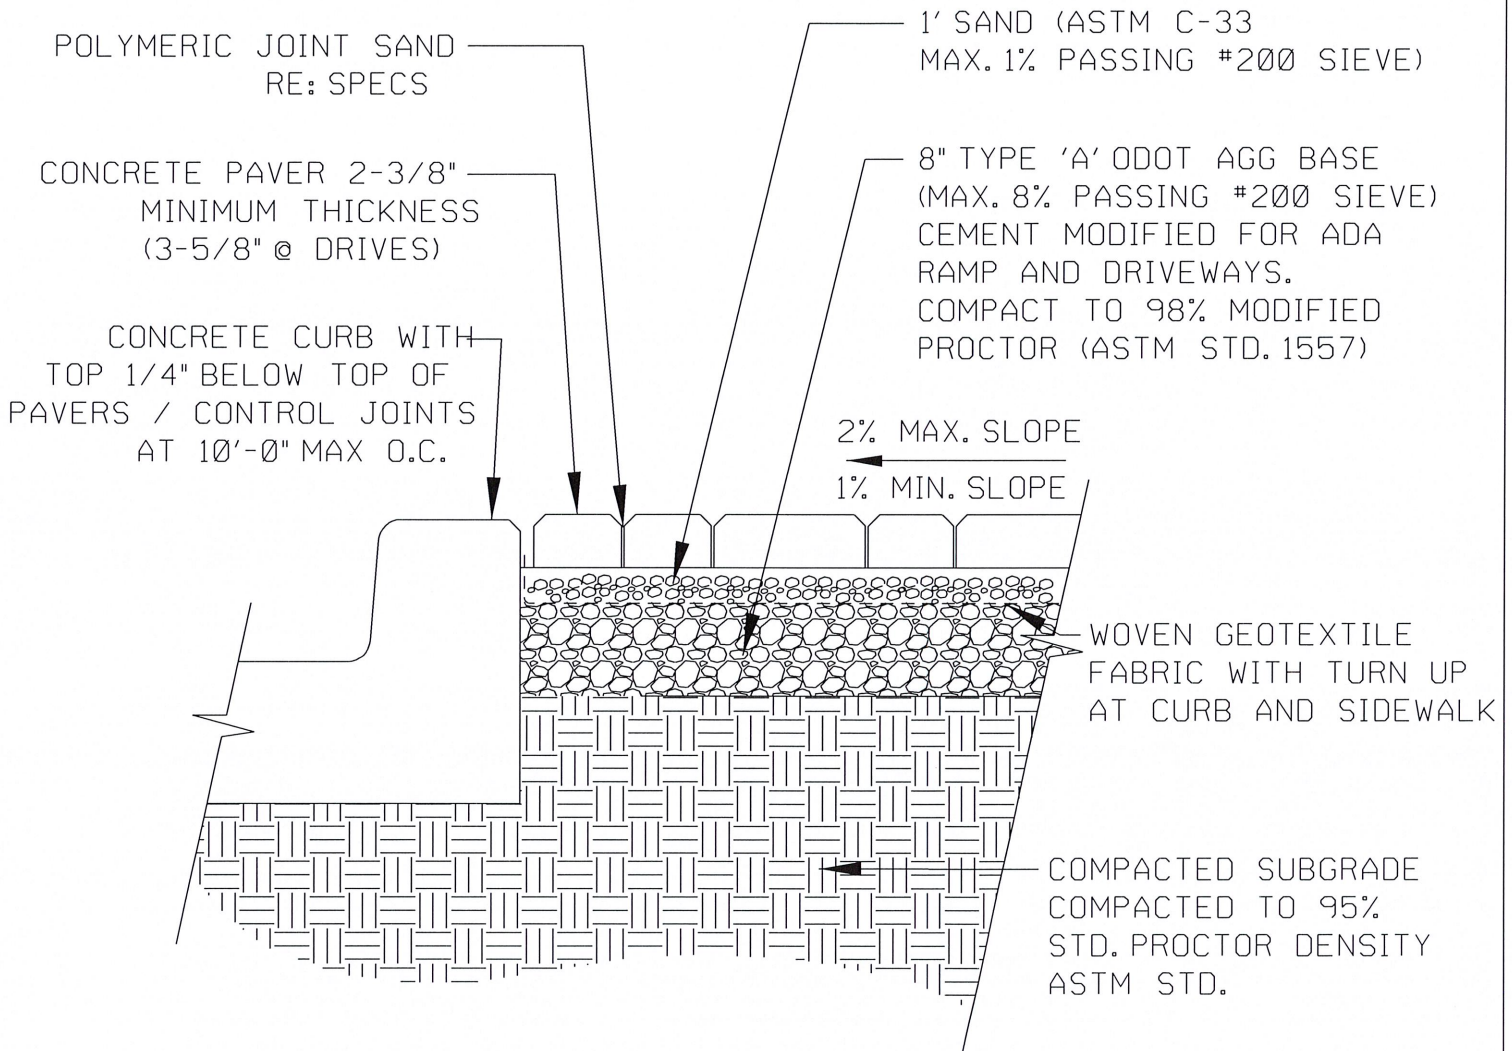

NOTES:

1. COLOR AND PATTERN SHALL MATCH SMALL AREA PLAN.
2. REFER TO SPECIFICATIONS FOR ADDITIONAL INFORMATION.

PATH: /e1/parts/std/DCN_std/811-ConcretePaverSidewalk.dgn 8/16/2022 RMO

CONCRETE PAVER SIDEWALK	
CITY OF TULSA, OKLAHOMA ENGINEERING SERVICES DEPARTMENT	
DRAWN BY: R.M.O. CHECKED BY: <i>HAS</i> DATE: AUGUST 2022	APPROVED <i>[Signature]</i>
NOT TO SCALE	STANDARD NO. 811