


PATH: /ei/parts/std/DGN\_stds/847-TLCV-SlopeLayout.1Valve.dgn SBW 12/04/2014

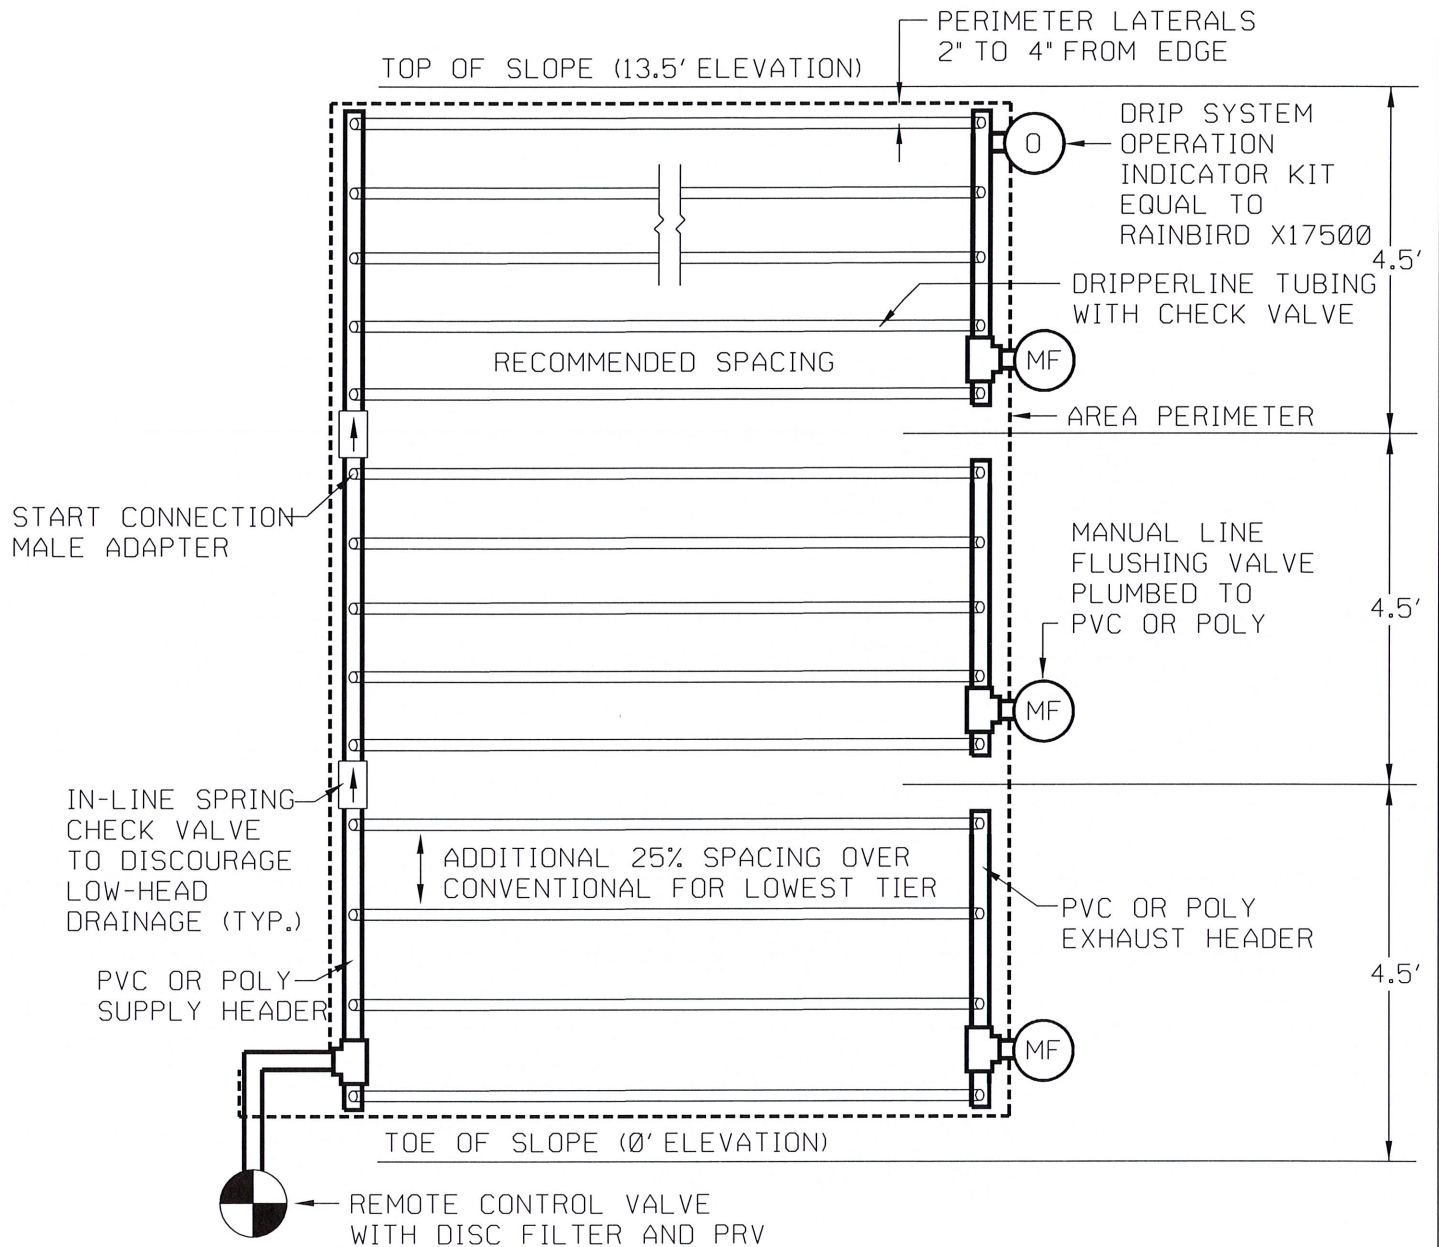

DRIP LINE WITH CHECK VALVE SLOPE LAYOUT, 1 VALVE	
CITY OF TULSA, OKLAHOMA ENGINEERING SERVICES DEPARTMENT	
DRAWN BY: R.M.O. CHECKED BY: <i>HMS</i> DATE: MARCH 2022	APPROVED: <i>[Signature]</i>
NOT TO SCALE	STANDARD NO. 847