


PATH NAME: /E1/PARTS/STD/DCN.STDS/611-pole-wir-det.dgn SBW 09/17/2012

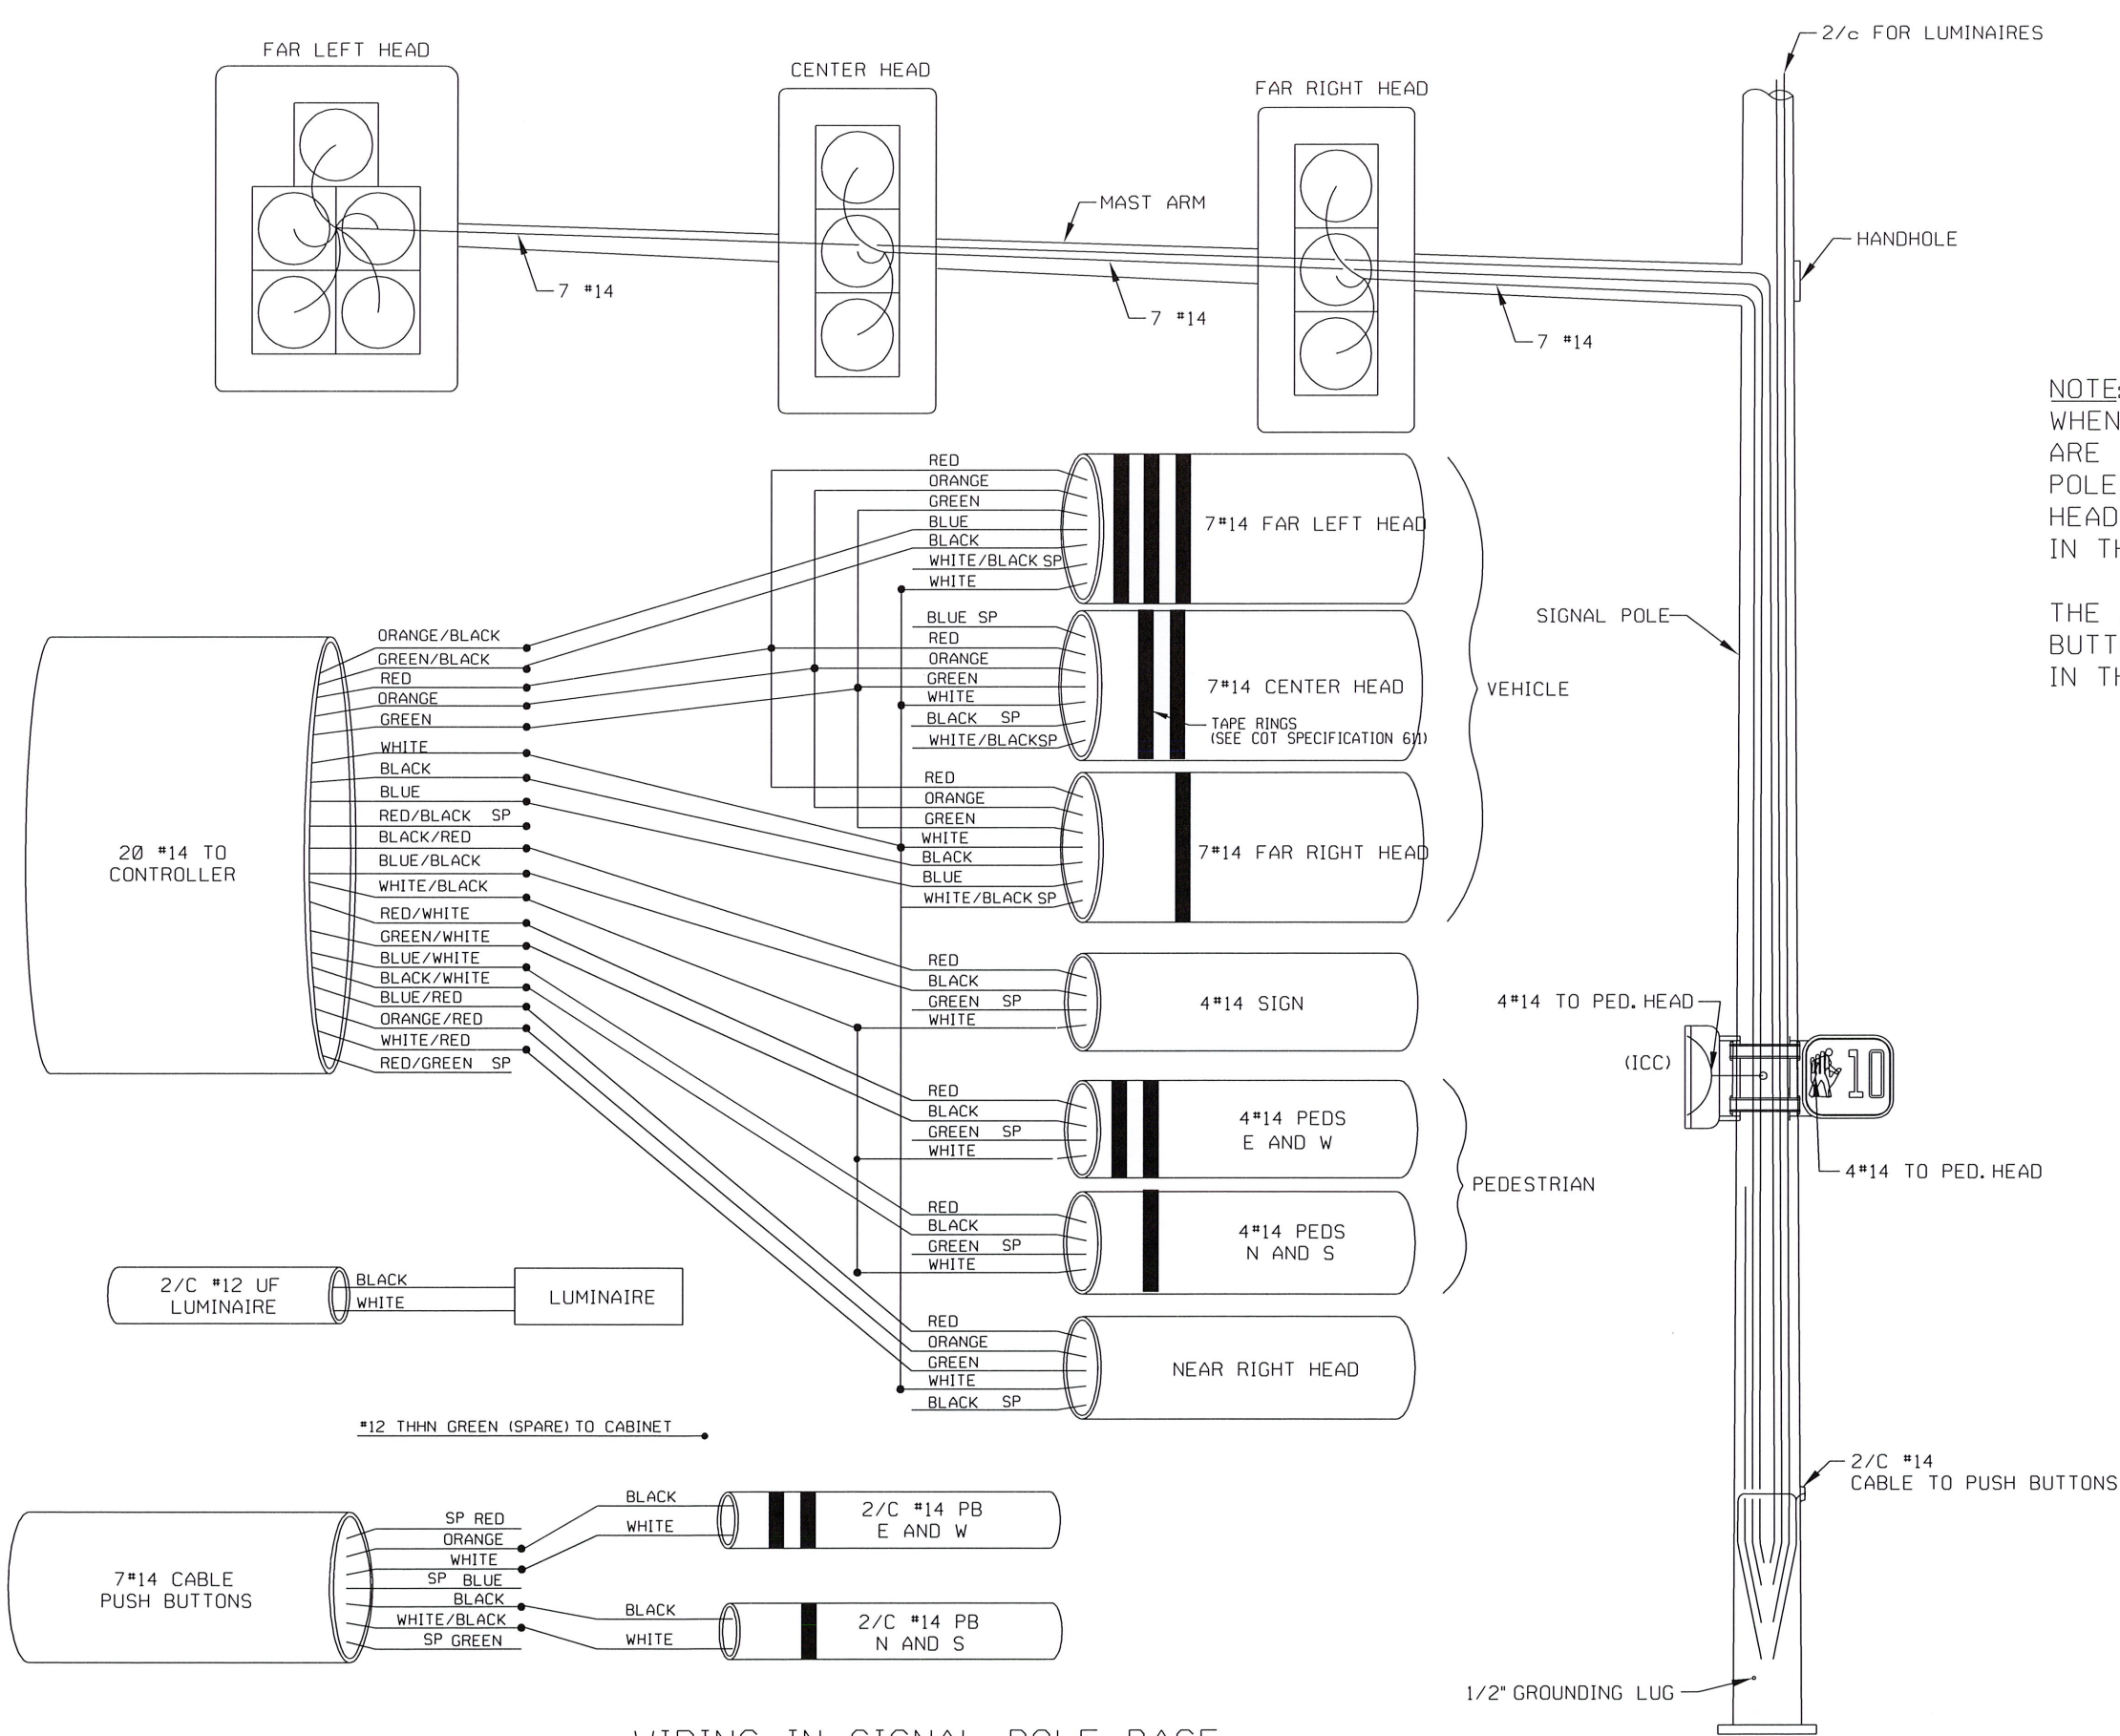

**NOTE:**  
 WHEN PEDESTRIAN HEADS AND PUSH BUTTONS ARE TO BE LOCATED ON SEPERATE PEDESTAL POLE, THE 4 CONDUCTOR FOR THE PEDESTRIAN HEAD SHALL BE SPLICED TO THE 20 CONDUCTOR IN THE SIGNAL BASE AND RAN TO THE PEDESTAL  
 THE 2 CONDUCTOR FOR THE PEDESTRIAN PUSH BUTTON SHALL BE SPLICED TO THE 7 CONDUCTOR IN THE SIGNAL BASE AND RAN TO THE PEDESTAL.

WIRING IN SIGNAL POLE BASE

WIRING IN SIGNAL POLE

REVISION	BY	DATE

*[Signature]*  
 CITY ENGINEER  
*[Signature]*  
 CITY TRAFFIC ENGINEER

CITY OF TULSA, OKLAHOMA  
 ENGINEERING SERVICES DEPARTMENT

POLE WIRING DETAIL

DATE: MARCH 2022

STD. 611A