


WIRING IN PEDESTAL POLE FOR EAST/WEST TRAFFIC

WIRING IN PEDESTAL POLE FOR NORTH/SOUTH TRAFFIC

NOTE:  
ALL SPLICING SHALL BE DONE IN THE FIRST PEDESTAL WIRED.  
NO SPLICES SHALL BE MADE IN SECOND PEDESTAL.

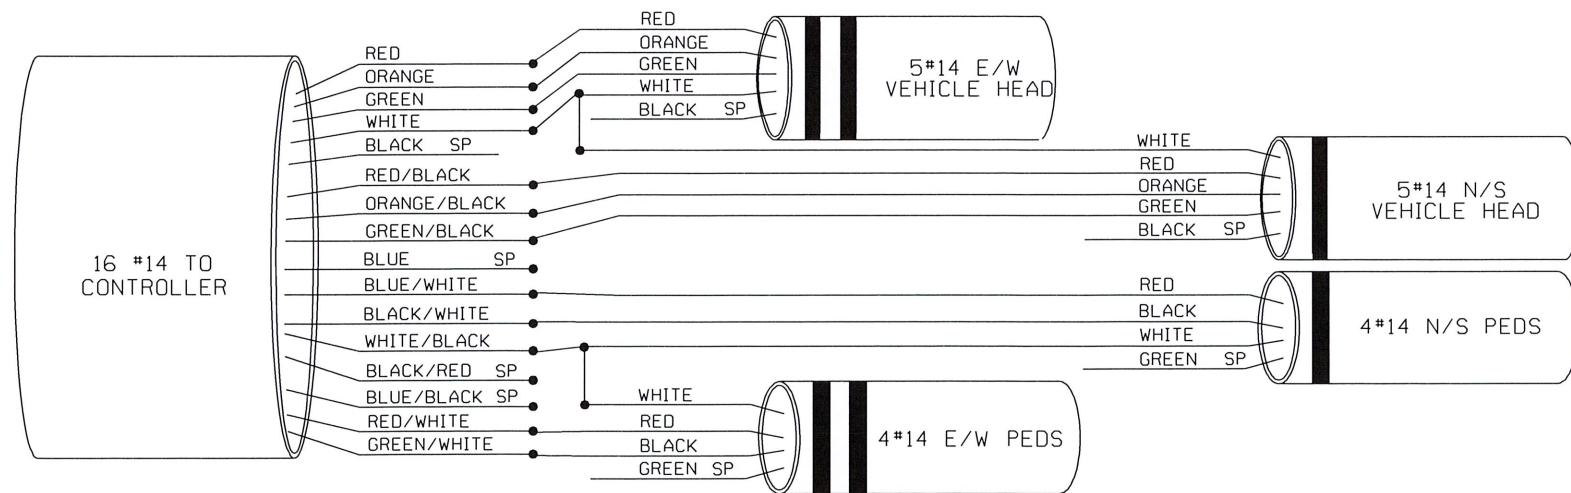

WIRING CONNECTIONS IN E/W PEDESTAL POLE BASE

WIRING CONNECTIONS IN N/S PEDESTAL POLE BASE

REVISION	BY	DATE

*[Signature]*  
CITY ENGINEER

CITY OF TULSA, OKLAHOMA  
ENGINEERING SERVICES DEPARTMENT

*[Signature]*  
CITY TRAFFIC ENGINEER

DOWNTOWN PEDESTAL WIRING DETAIL

DATE: MARCH 2022

STD. 611B