



PATH NAME: /E1/PARTS/STD/DGN/STDS/614A-TRAFFIC-SIGNAL-ACC.DGN RMD 08/24/2022

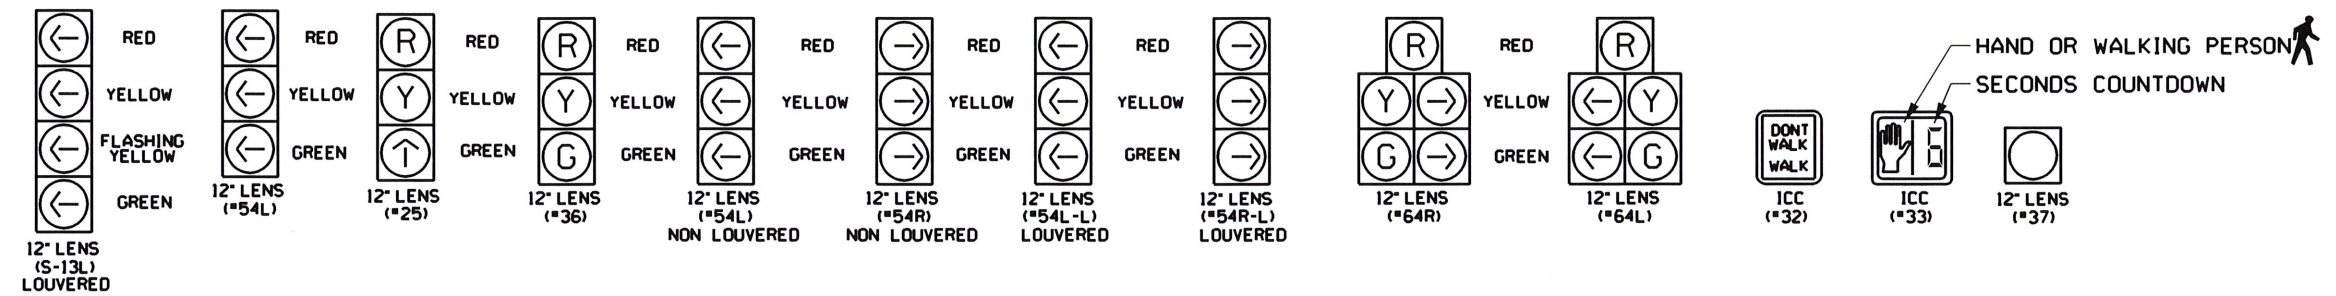


SIGNAL FACE TYPES

R = RED
Y = YELLOW
G = GREEN

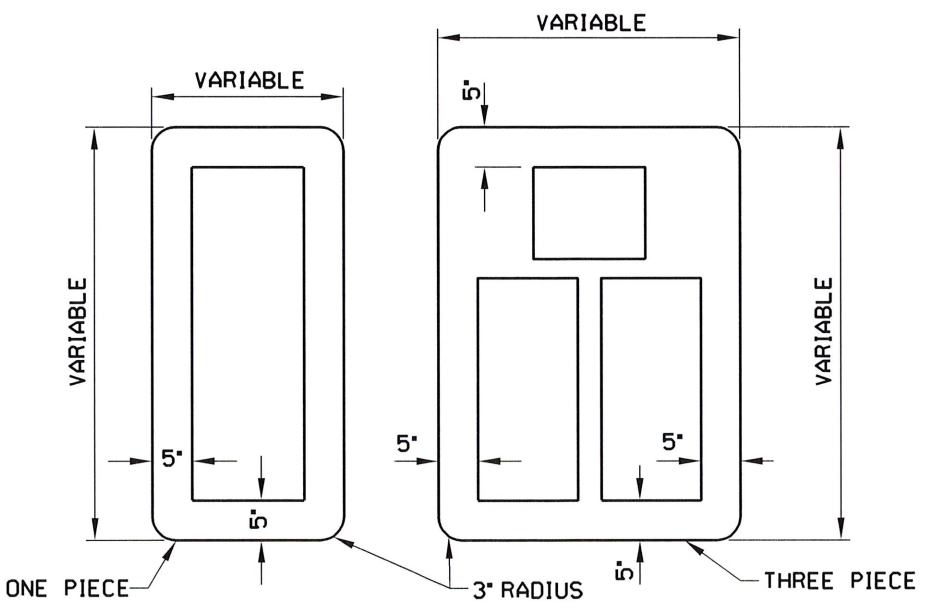

TYPE B-2 (5" BACKPLATE)

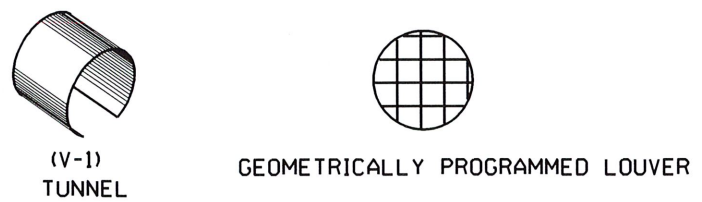

VISOR TYPE

NOTE:
BACKPLATES SHALL BE ALUMINUM WITH A DURABLE, FACTORY APPLIED, NON-REFLECTIVE BLACK FINISH (POWDER COATED, BAKED ENAMEL, OR OTHER FINISH AS APPROVED BY THE TRAFFIC ENGINEER) WITH LOUVERS IN THE BACKPLATE.
BACKPLATES SHALL HAVE A 2" STRIP OF RETRO-REFLECTIVE FLUORESCENT YELLOW TAPE APPLIED TO THE FRONT PERIMETER. THE TAPE SHALL BE TYPE IX.

REVISION	BY	DATE

 CITY ENGINEER	CITY OF TULSA, OKLAHOMA ENGINEERING SERVICES DEPARTMENT	
	TRAFFIC SIGNALS AND ACCESSORIES	
 CITY TRAFFIC ENGINEER	DATE: MARCH 2022	STD. 614A