



PATH NAME: /E1/PARTS/STD/DGN.STDS/621B-lighting-wiring-det.dgn RMD 02/13/2017

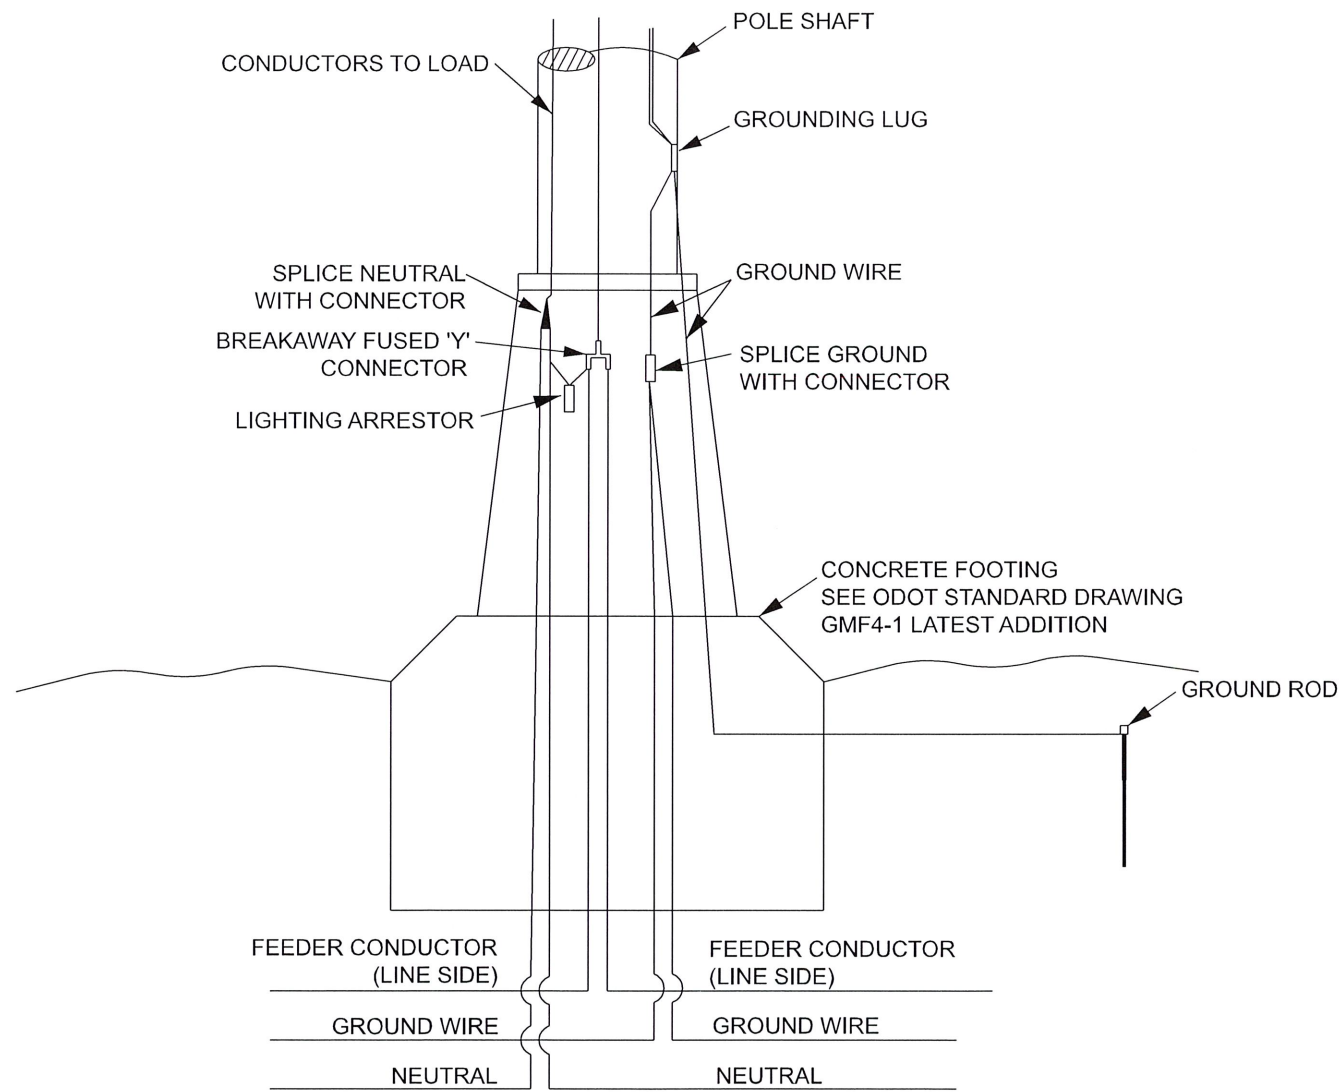

TYPICAL 480 VOLT, THREE WIRE, GROUNDED NEUTRAL DETAIL

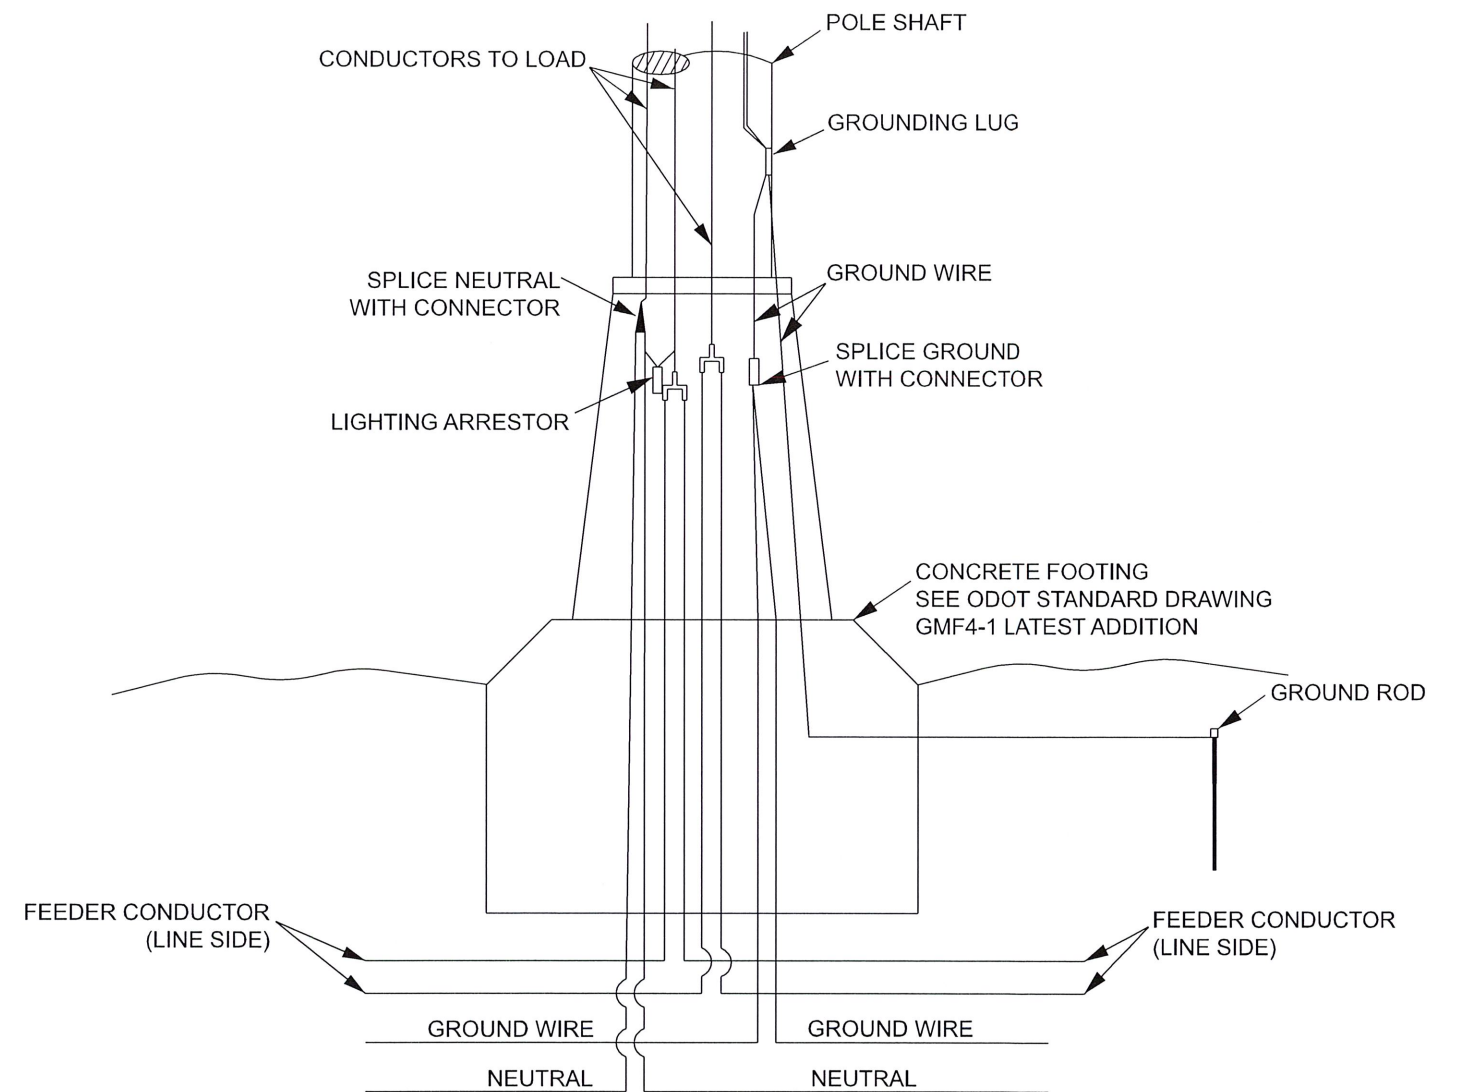

TYPICAL 240 VOLT, FOUR WIRE, GROUNDED NEUTRAL DETAIL

REVISION	BY	DATE

[Signature]
CITY ENGINEER

[Signature]
CITY TRAFFIC ENGINEER

CITY OF TULSA, OKLAHOMA
ENGINEERING SERVICES DEPARTMENT

LIGHTING WIRING DETAILS

DATE: MARCH 2022

STD. 621B