
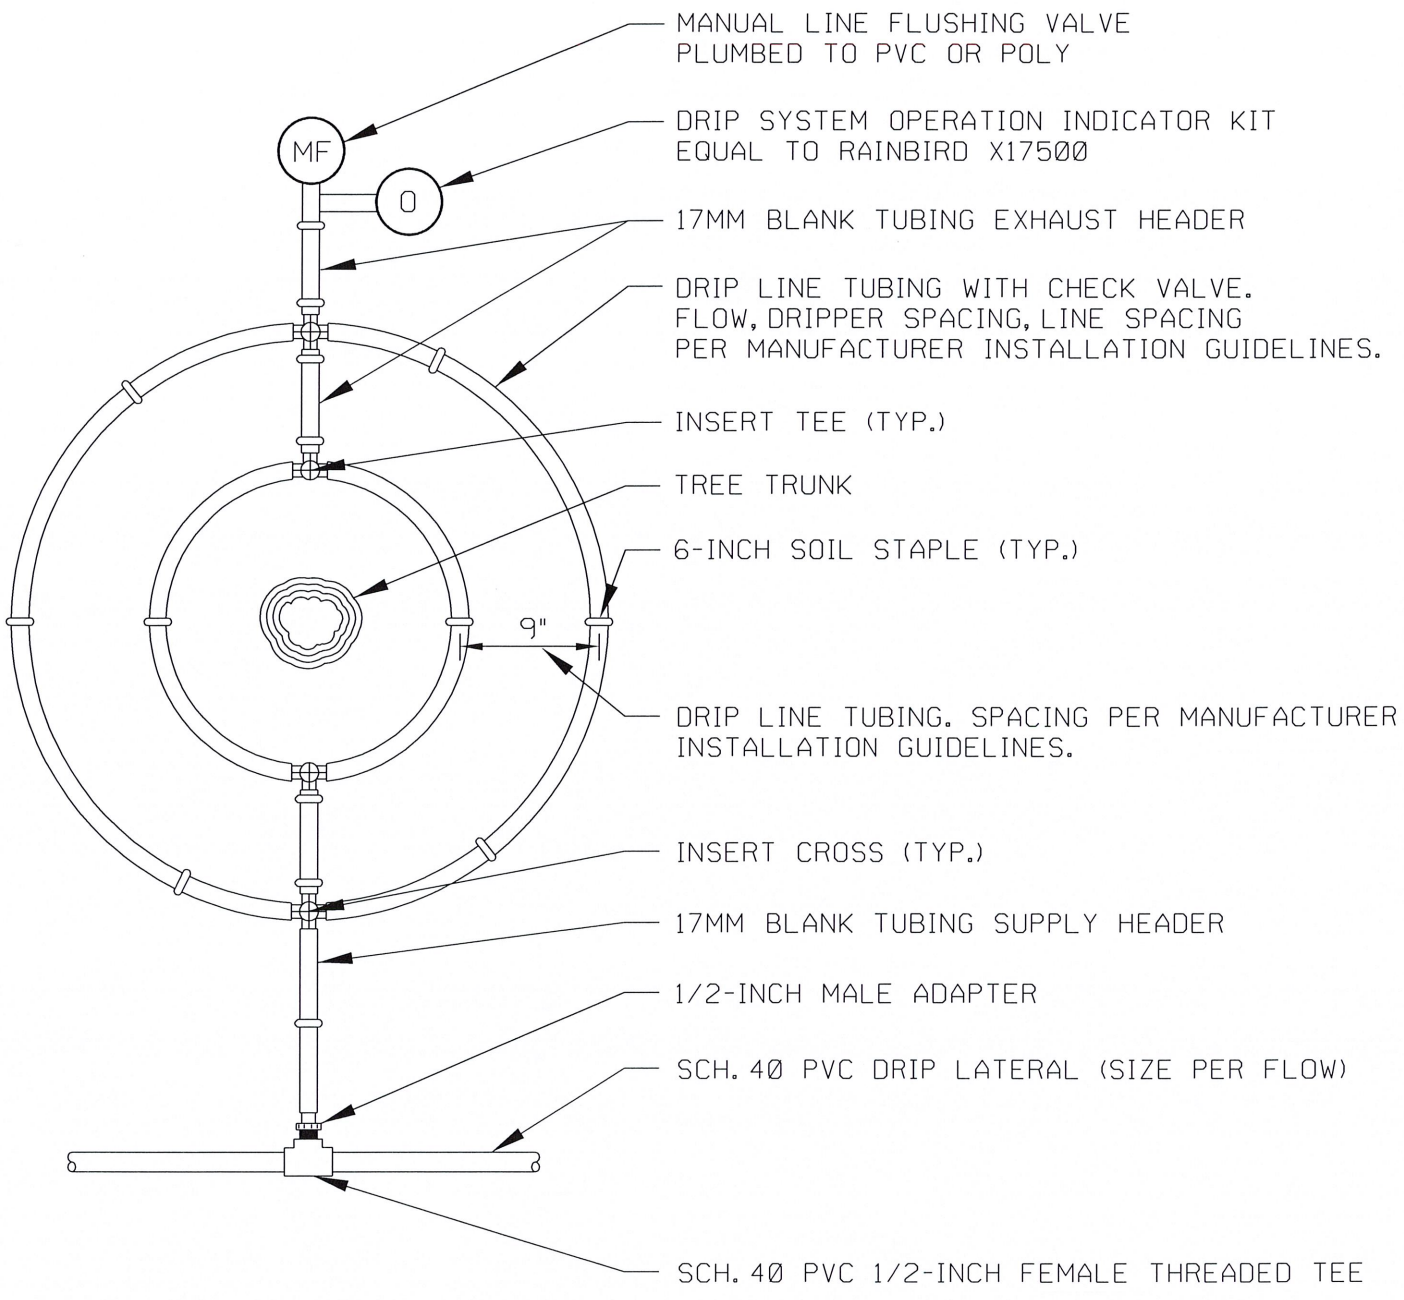


PATH: \\pwr-ts\std\DCN\_stds\844-TLVC\_TwoRingDetail.dgn SBW 12/04/2014

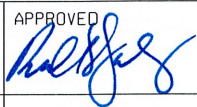

- NOTE:**
1. INSTALL FIRST DRIP LINE WITH CHECK VALVE LOOP 9-INCHES FROM CENTER OF TREE TRUNK. INSTALL EACH ADDITIONAL LOOP PER MANUFACTURER INSTALLATION GUIDELINES.
  2. INSTALL DRIP LINE TUBING ON SOIL SURFACE BELOW PLANTING MULCH. STAPLE IN PLACE PER MANUFACTURER'S RECOMMENDATION, BACKFILL, AND SPREAD SURFACE TREATMENT AS DIRECTED BY OTHERS.
  3. INSTALL DRIP LINE IN ACCORDANCE WITH MANUFACTURER INSTALLATION GUIDELINES.

DRIP LINE WITH CHECK VALVE TWO RING DETAIL	
CITY OF TULSA, OKLAHOMA ENGINEERING SERVICES DEPARTMENT	
DRAWN BY: R.M.O. CHECKED BY: <i>HB</i> DATE: MARCH 2022	APPROVED 
NOT TO SCALE	STANDARD NO. 844