
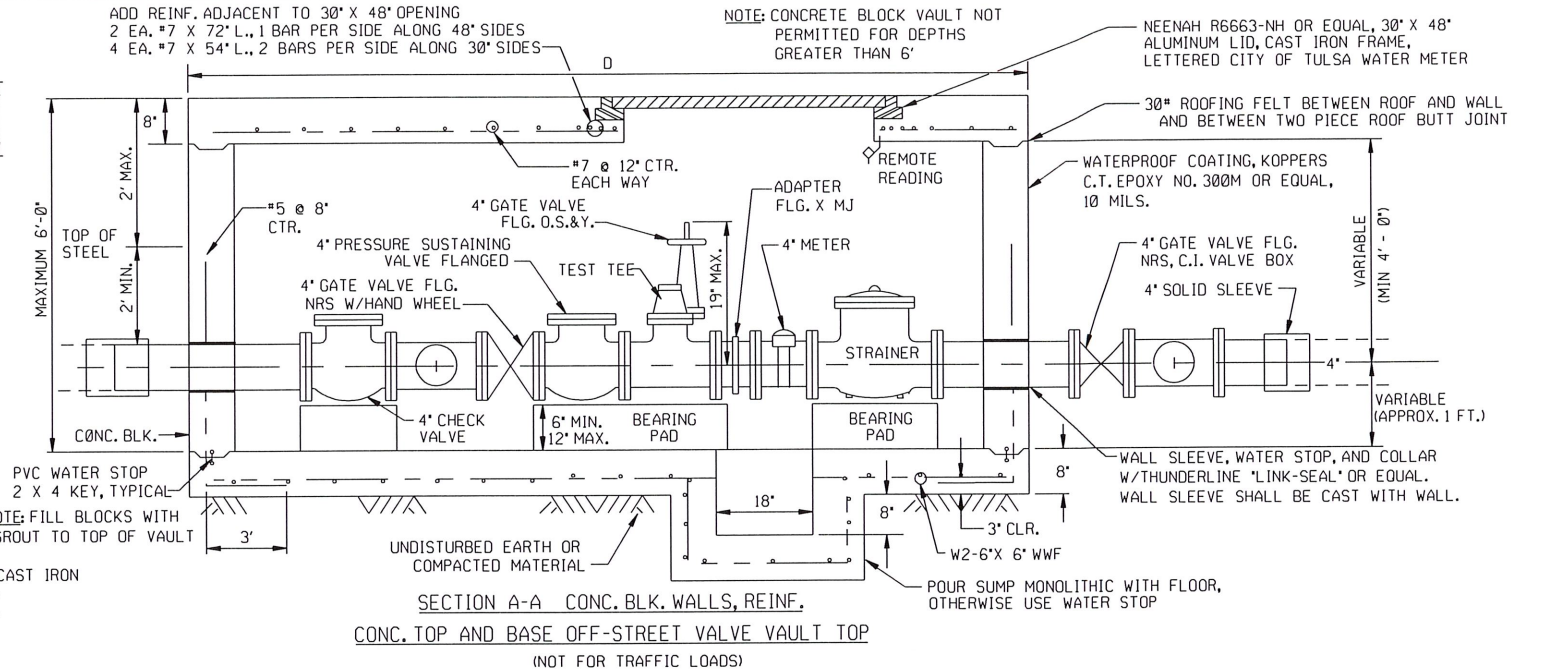




PATH NAME: /E1/PARTS/STD/DGN_STDS/528-4IN-METER-PSV.DGN LFM 05/08/2012

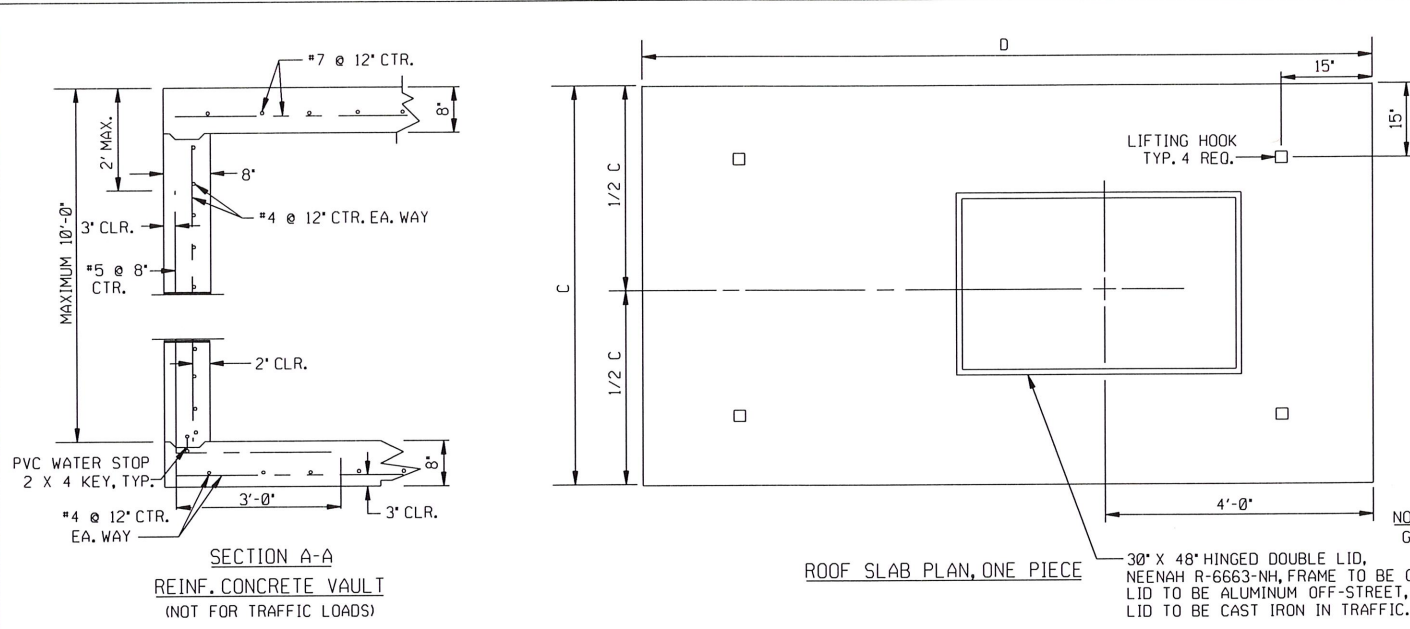

- NOTES:**
- IT SHALL BE THE RESPONSIBILITY OF THE CONTRACTOR TO FURNISH FITTINGS COMPATIBLE WITH THE TYPE OF PIPE FURNISHED.
 - WHERE COMPOUND METER IS FURNISHED WITH A TEST PLUG, IT WILL NOT BE NECESSARY TO INSTALL A TEST TEE. MATERIAL SUBMITTALS SHALL INDICATE THE PRESENCE OF A TEST PLUG.
 - BOLTS AND NUTS SHALL CONFORM TO ASTM A-307 GR. B, AND ASTM A-563 GR. A RESPECTIVELY. STRUCTURAL STEEL SHALL BE ASTM A-36
 - BYPASS VALVE SHALL BE SEALED SHUT BY CITY OF TULSA USING A WATER METER SEAL WIRE.
 - TEST TEE SHALL CONSIST OF 1-4" X 4" X 4" TEE, FLG. 1-4" X 4" NIPPLE, FLG. ON ONE END, THREADED ON OPPOSITE END WITH SCREW CAP
 - NOTICE SHALL BE GIVEN TO THE ENGINEERING SERVICES DEPT. 48 HOURS IN ADVANCE SO THAT A REPRESENTATIVE OF THE DEPT. MAY WITNESS THE POURING OF THE VAULT AND INSPECT THE MATERIALS. A REPORT SHALL BE FURNISHED ON THE 7 DAY AND 28 DAY STRENGTH OF THE CONCRETE WHICH SHALL BE AT LEAST 4000 PSI. REINFORCING STEEL SHALL BE GR. 60.
 - WHERE RESTRAINED JOINTS ARE REQUIRED, THEY SHALL BE EBBA MEGALUG SERIES 1100 OR EQUAL.
 - METER AND FITTINGS FROM VALVE TO VALVE SHALL BE ASSEMBLED IN A SHOP ENVIRONMENT APPROVED BY A REPRESENTATIVE OF ENGINEERING SERVICES DEPARTMENT. METER AND FITTINGS SHALL BE DELIVERED TO THE JOB SITE WITH THE VALVES CLOSED IN ORDER TO PROTECT THE METER, STRAINER AND PRESSURE SUSTAINING VALVE.
 - USE DUCTILE IRON PIPING AND DI/CI FITTINGS FROM THE MAIN LINE TAPPING SLEEVE TO DOWNSTREAM FROM THE METER CHECK VALVE AT THE CONNECTING SLEEVE. PIPE SHALL BE WRAPPED WITH POLYETHYLENE FILM AND TAPED.
 - THE PRESSURE SUSTAINING VALVE SHALL BE A 4-INCH CLA-VAL, MODEL 50-01, CLASS 125, OR EQUAL. THE PRESSURE SUSTAINING VALVE SHALL BE FACTORY SET AND CERTIFIED AT 45 PSI. THE CONTRACTOR SHALL MEET WITH THE PRESSURE SUSTAINING VALVE MANUFACTURER REPRESENTATIVE ON THE JOB SITE TO MAKE FINAL ADJUSTMENTS ON THE PRESSURE SUSTAINING VALVE AT STARTUP. COST SHALL BE INCLUDED IN COST OF PRESSURE SUSTAINING VALVE. NO ADDITIONAL PAYMENT SHALL BE MADE.
 - CHAMFER EXPOSED CORNERS. EDGE AROUND OPENINGS IN TOP.
 - BEARING PADS HAVE NO REBAR
 - NEW FLANGED PRESSURE SUSTAINING VALVES SHALL HAVE A VALVE OPERATING RANGE OF 30 - 300 PSI, TEMPERATURE RANGE TO 180 DEGREES F, SEPARATE OPENING AND CLOSING SPEED CONTROL AND SHALL ALSO CARRY THE FOLLOWING ADDITIONAL FEATURES. CLA VAL AND OCV DESIGNATORS FOR THE ADDITIONAL FEATURES FOLLOWS:

	CLA	OCV
CAST IRON BODY WITH STAINLESS STEEL TRIM	CS	CIST
VALVE POSITION INDICATOR	XIOI	W/ INDICATOR
EXTERNAL AND INTERNAL EPOXY COATING	KC	STANDARD
STAINLESS STEEL SLEEVE STEM	KG	STANDARD

METER	A	B	C	D	REMARKS
4" TURBO METER	21-1/2"	3' - 3"	5' - 6"	10' - 7"	
4" TURBO METER FIRE SERVICE	35-1/16"	3' - 3"	5' - 6"	11' - 11"	
4" COMPOUND METER	33"	3' - 0"	5' - 3"	10' - 6"	
4" NEPTUNE PROTECTUS III FIRE FLOW METER W/ STRAINER (FS)	33"	3' - 3"	6' - 0"	11' - 7"	WITHOUT TEE
4" INVENSYS FIRELINE T.M.	51-7/8"	3' - 3"	6' - 0"	13' - 1"	

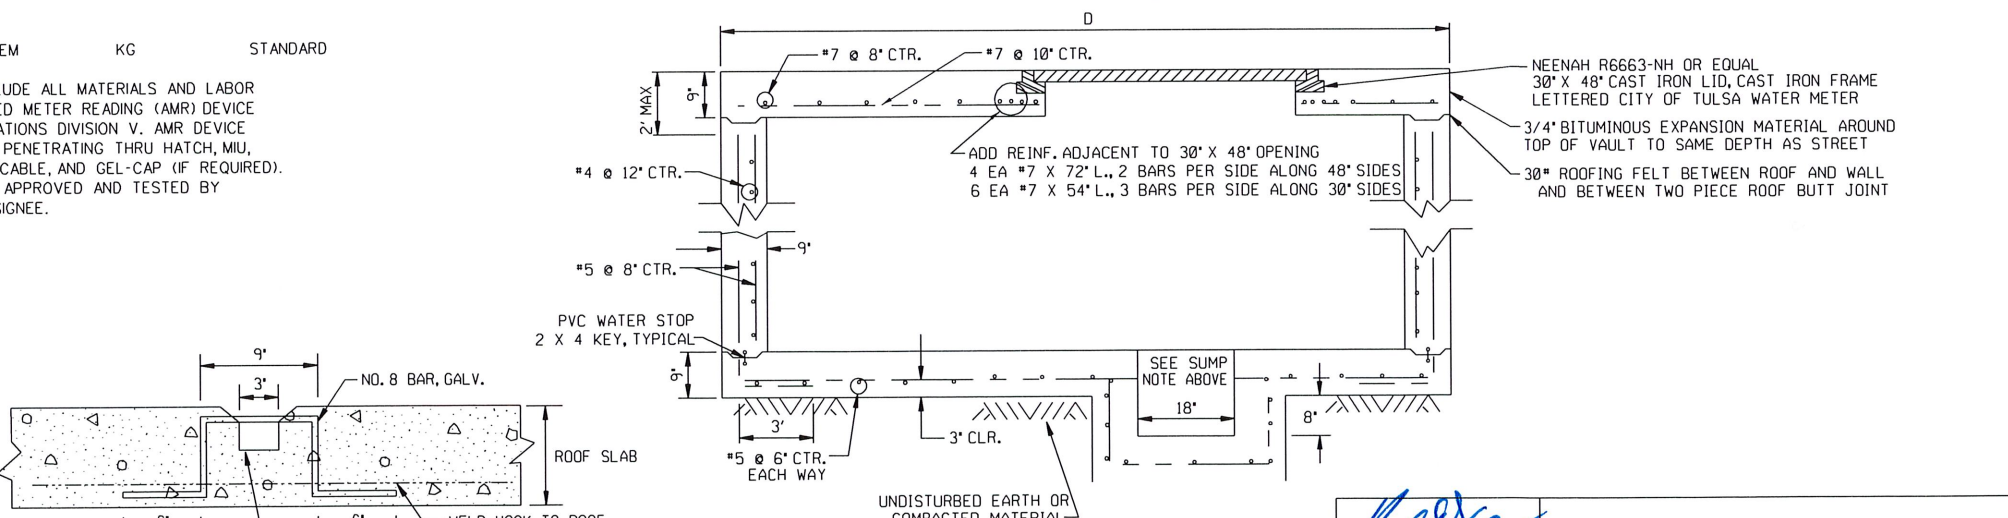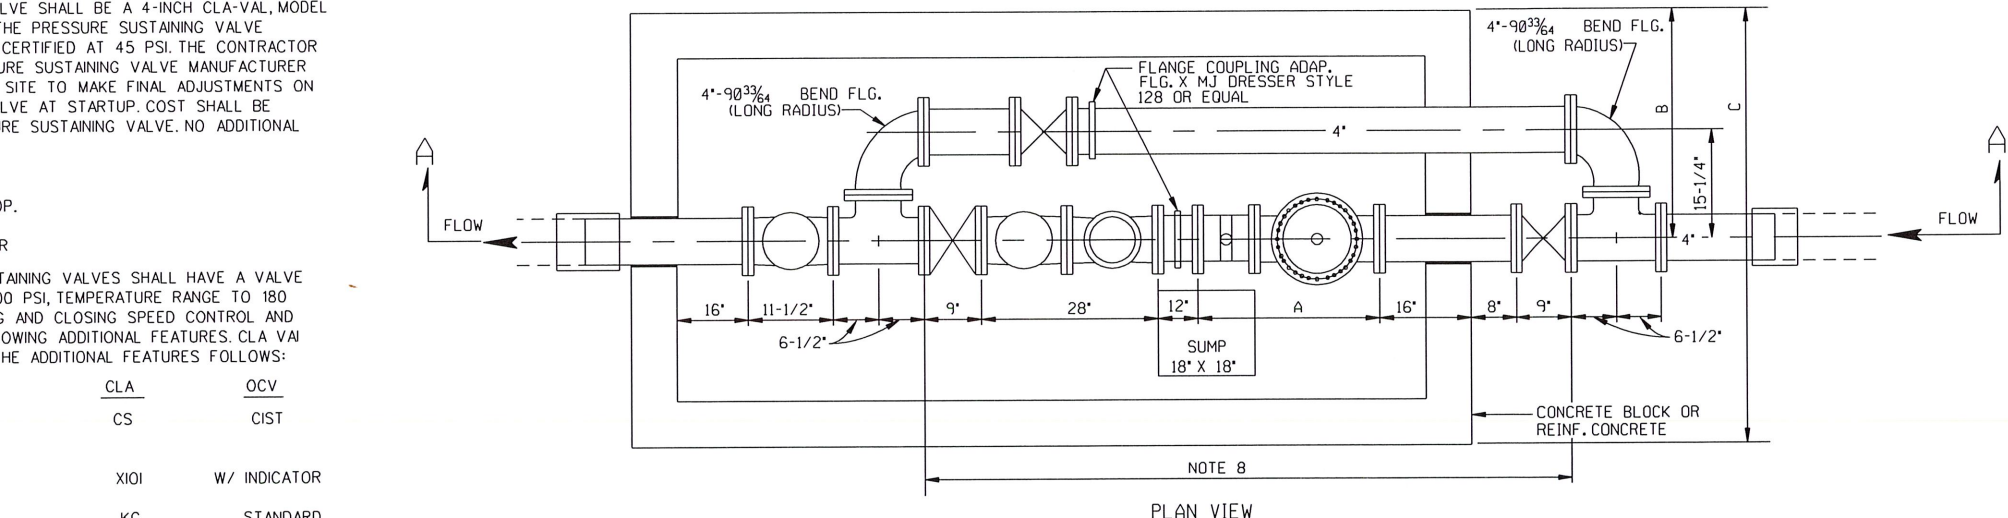

LIFTING HOOK DETAIL
 NOTE: IN SIDEWALKS, COVER HOOK OPENING WITH A STEEL PLATE. SECURE WITH SCREWS AND EXPANSION SLEEVE ANCHORS.

ALTERNATE VALVE VAULT FOR TRAFFIC LOADS REINFORCED CONCRETE

REVISION	BY	DATE

CITY OF TULSA, OKLAHOMA ENGINEERING SERVICES DEPARTMENT

4" METER WITH PRESSURE SUSTAINING VALVE ASSEMBLY AND VAULT

DATE: MARCH 2022 STD. 528